


- NOTES:**
1. SNOWSHELF MAY BE REDUCED TO 6" IN AREAS WITHOUT SIDEWALK.
 2. HORIZONTAL AND VERTICAL SEPARATION TO MEET STATE PUBLIC HEALTH CODE.
 3. PROVIDE EASEMENT FOR METAL BEAM RAIL AS REQUIRED FOR 6" MIN. SEPARATION FROM BACK OF SIDEWALK.

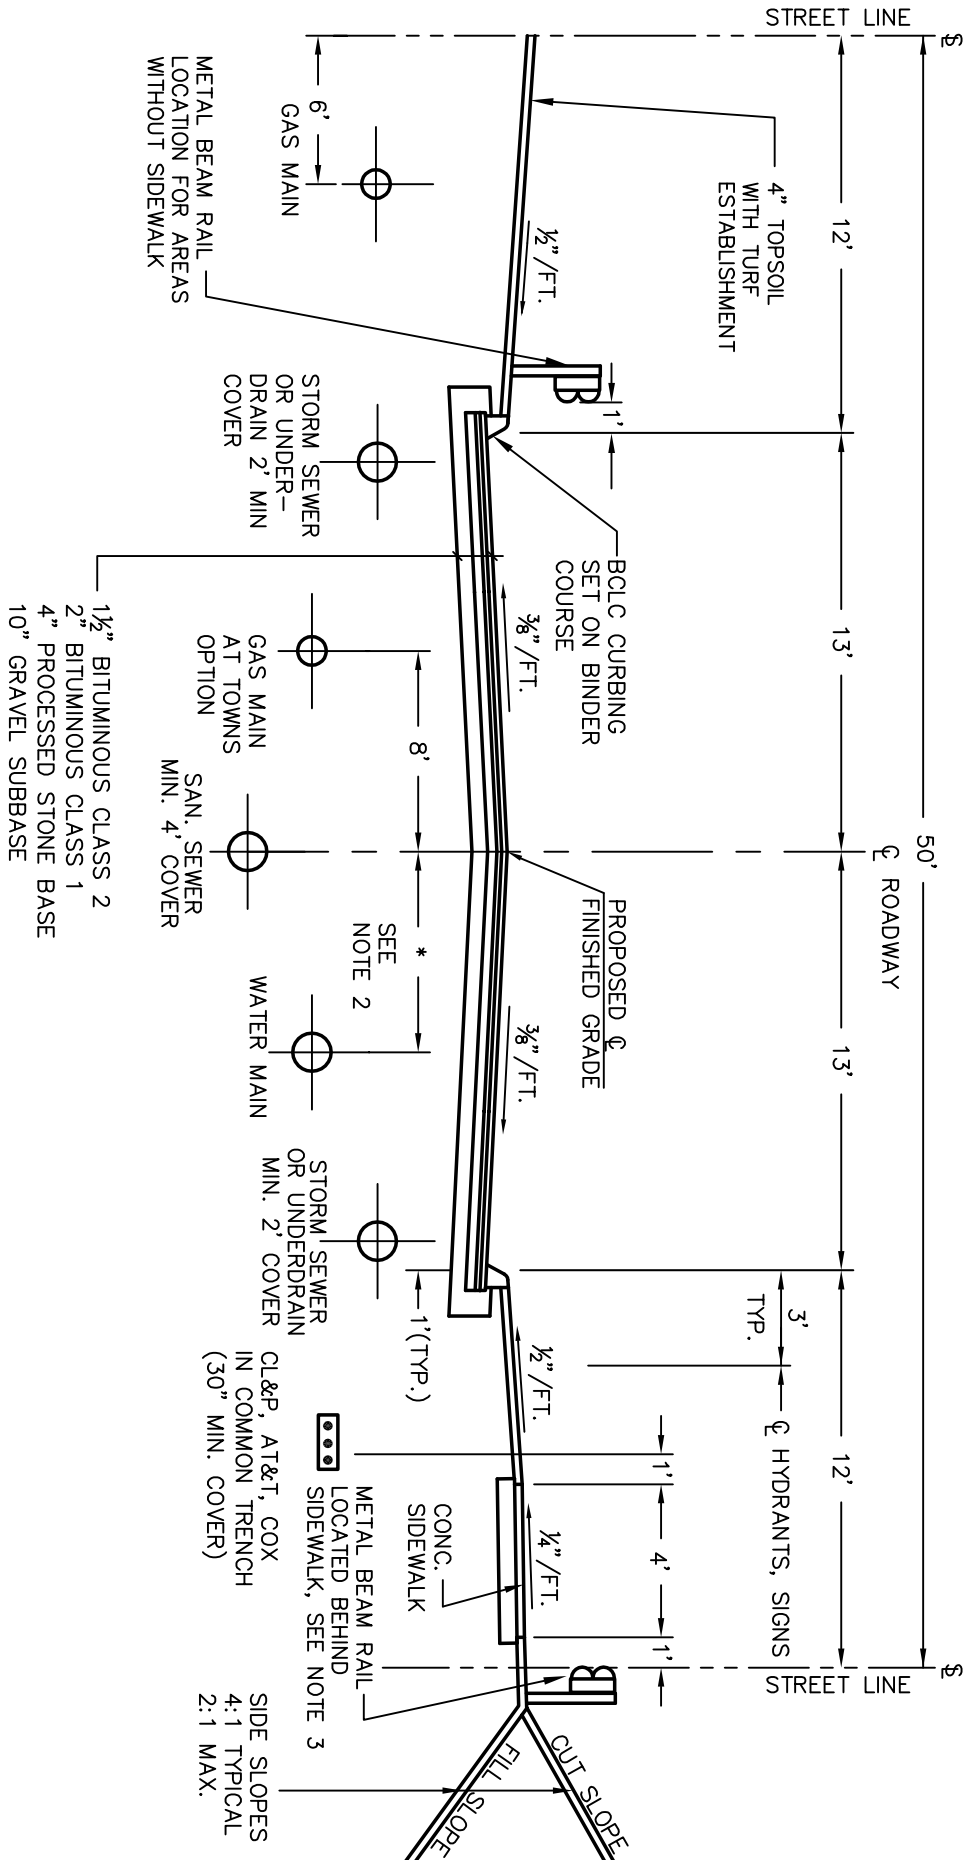

SCALE : NONE
 DRAWN BY: SR
 CHECKED BY: SMB
 APPROVED BY: DAP
 LAST REVISED:
 9/2/2008



TOWN OF GLASTONBURY
 DEPARTMENT OF PHYSICAL SERVICES
 ENGINEERING DIVISION
 LOCAL STREET
 TYPICAL SECTION
 (500-1500 ADT)